


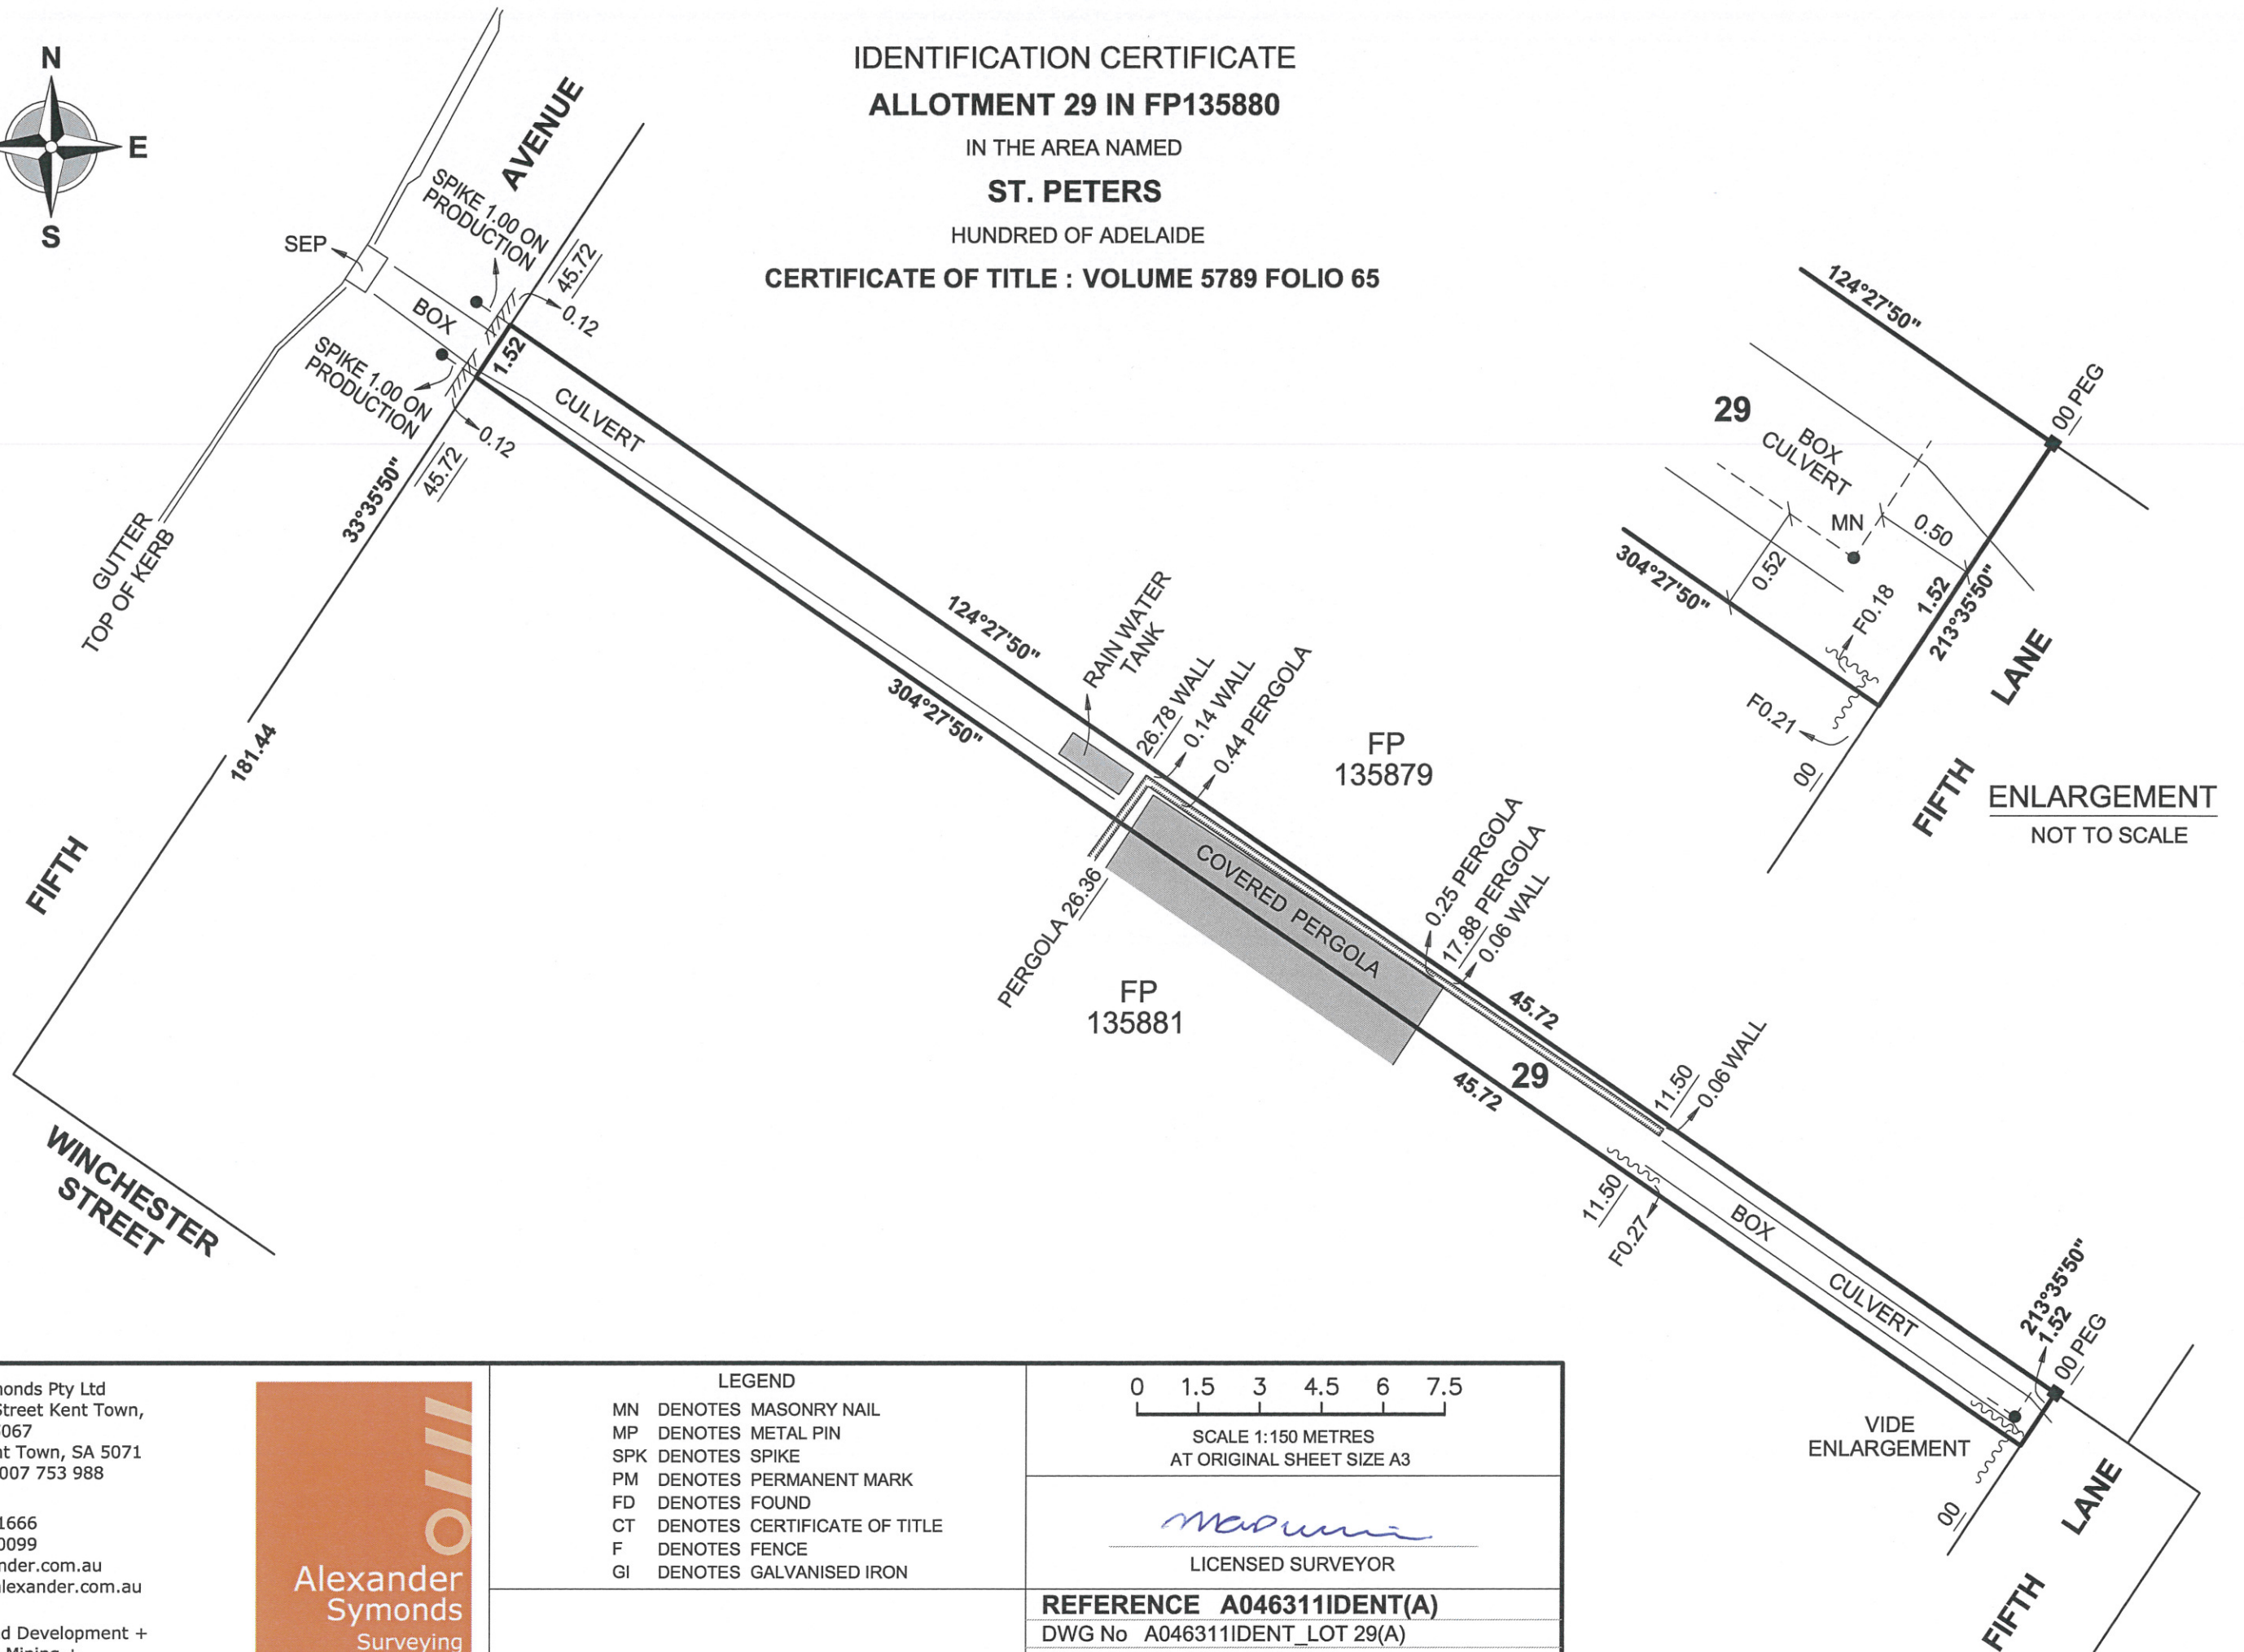


**IDENTIFICATION CERTIFICATE**  
**ALLOTMENT 29 IN FP135880**  
 IN THE AREA NAMED  
**ST. PETERS**  
 HUNDRED OF ADELAIDE  
**CERTIFICATE OF TITLE : VOLUME 5789 FOLIO 65**



Alexander & Symonds Pty Ltd  
 11 King William Street Kent Town,  
 South Australia 5067  
 PO Box 1000 Kent Town, SA 5071  
 DX 209 ABN 93007 753 988

**T** (08) 8130 1666  
**F** (08) 8362 0099  
**W** www.alexander.com.au  
**E** adelaide@alexander.com.au

+ Property + Land Development +  
 + Construction + Mining +  
 + Spatial Information Management +

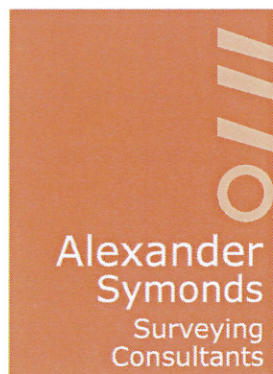

**LEGEND**

- MN DENOTES MASONRY NAIL
- MP DENOTES METAL PIN
- SPK DENOTES SPIKE
- PM DENOTES PERMANENT MARK
- FD DENOTES FOUND
- CT DENOTES CERTIFICATE OF TITLE
- F DENOTES FENCE
- GI DENOTES GALVANISED IRON



SCALE 1:150 METRES  
 AT ORIGINAL SHEET SIZE A3

*M. Symonds*

LICENSED SURVEYOR

**REFERENCE A046311IDENT(A)**  
 DWG No A046311IDENT\_LOT 29(A)  
 FIELD BOOK MHO 2.06.2011  
 KJD 6.06.2011